


Eyethu Orange Farm Mall

Centre layout

Upper Level Layout Plan

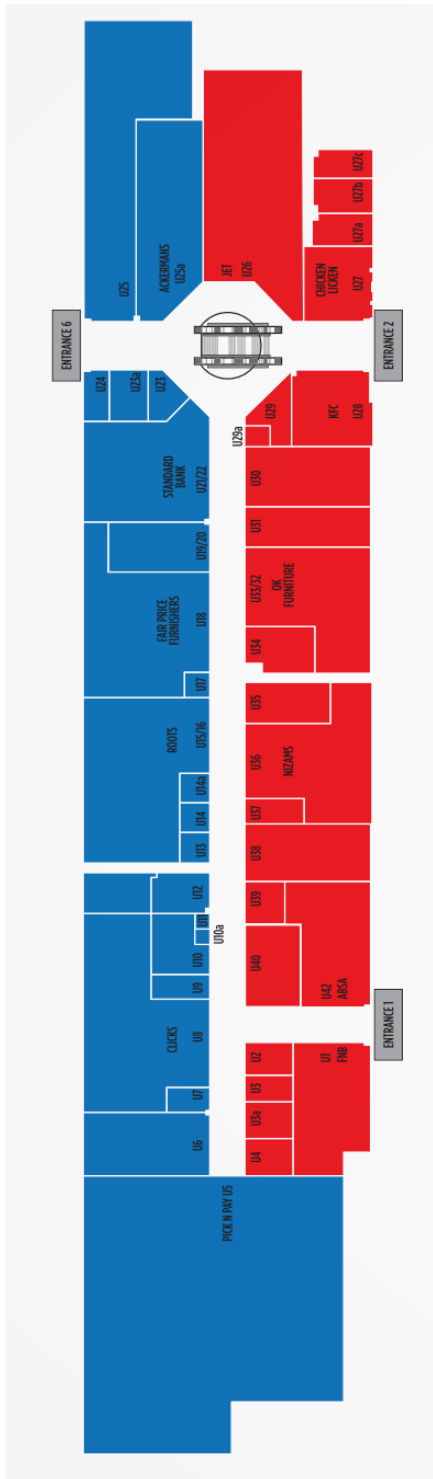

Lower Level Layout Plan

